



PLAN

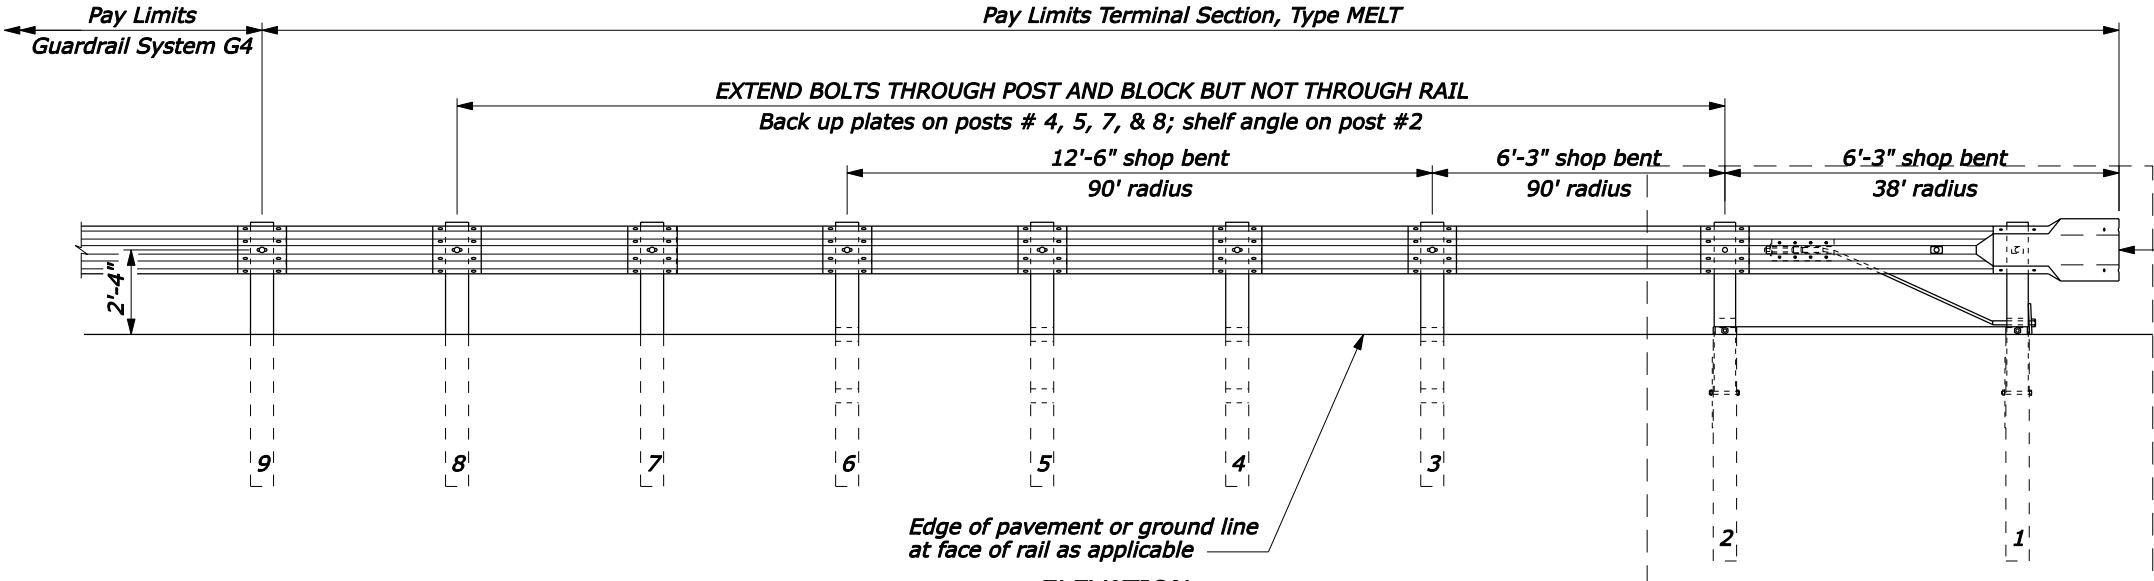


ELEVATION

**APPROACH & DEPARTURE FLARE  
WITH MODIFIED ECCENTRIC LOADER TERMINAL**

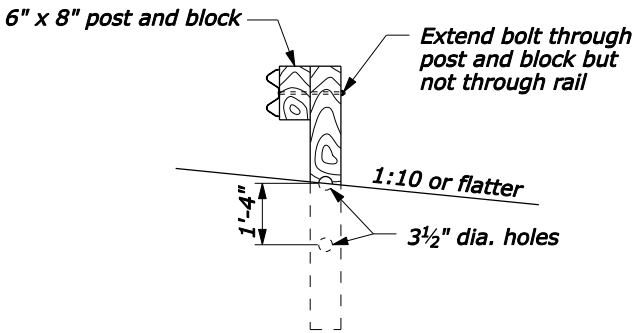

BREAKAWAY LINE POST AND BLOCK  
POST # 3 - 8

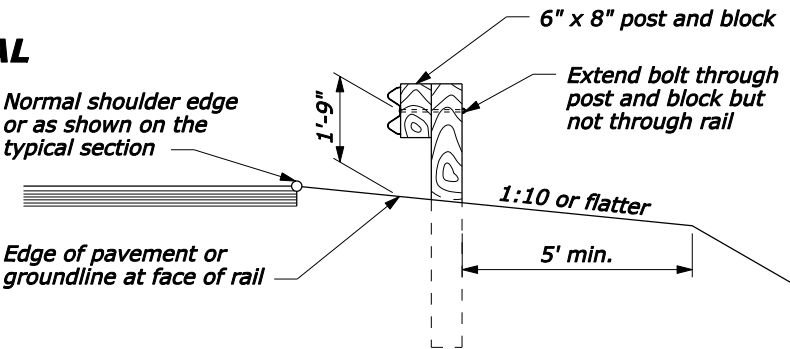

SECTION A-A  
NO SCALE

**NOTE:**  
1. See Standards 617-13 and 617-15 for other details.

U.S. DEPARTMENT OF TRANSPORTATION FEDERAL HIGHWAY ADMINISTRATION FEDERAL LANDS HIGHWAY	
U.S. CUSTOMARY STANDARD <b>G4 W BEAM GUARDRAIL MODIFIED ECCENTRIC LOADER TERMINAL TYPE MELT</b>	
STANDARD APPROVED FOR USE 1/1994 REVISED: 4/1994 6/2005	STANDARD 617-12